



1 TYPICAL VEGETATED SOIL LIFT
1" = 5'

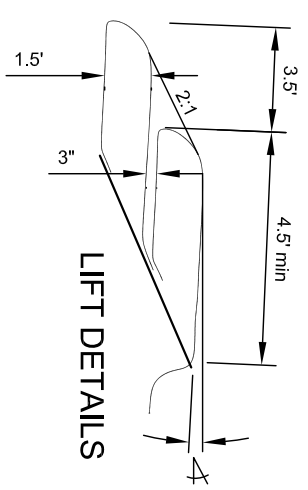


LIFT DETAILS

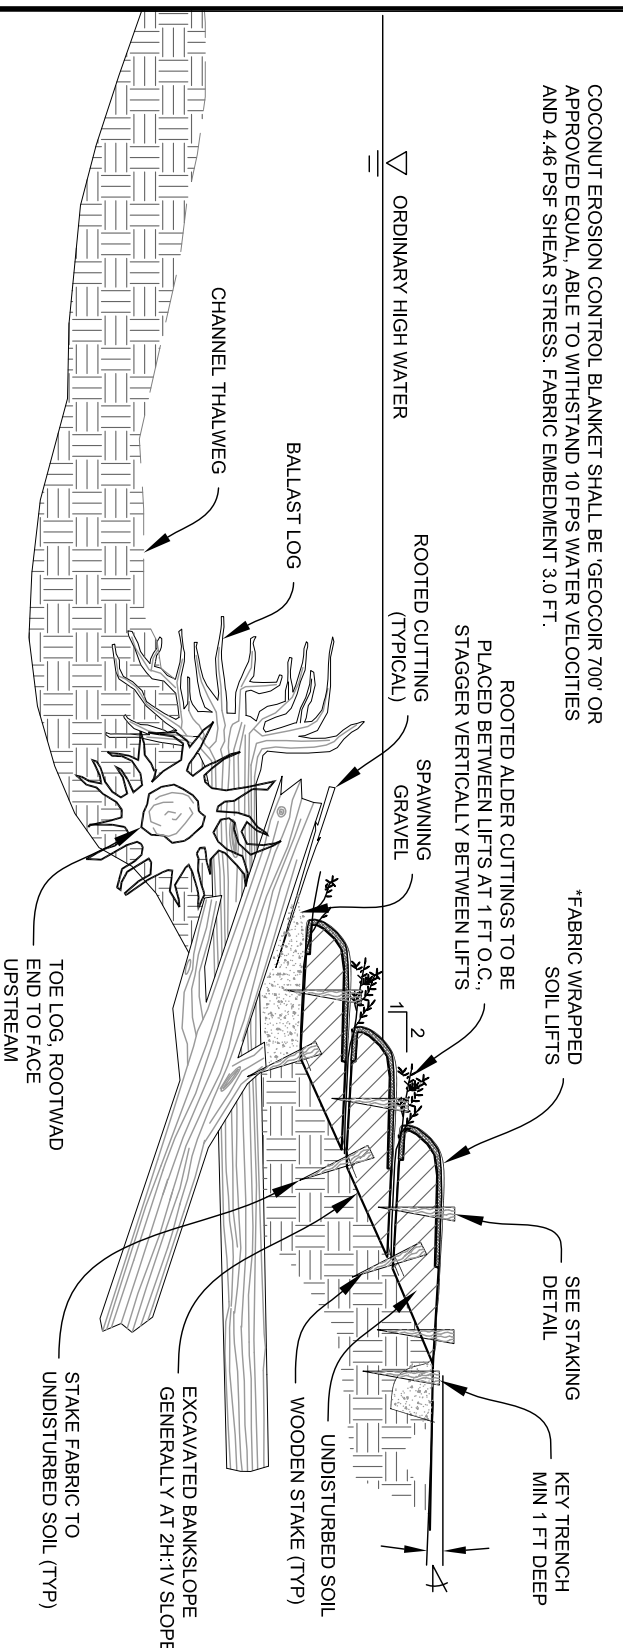


2 VEGETATED SOIL LIFT SECTION
1" = 5'

- GENERAL NOTES:**
1. MINIMUM LENGTH OF LIVE ALDER CUTTINGS SHALL BE 4' TO 6' WITH A DIAMETER OF 1/2" TO 2".
 2. EMBED LIVE CUTTINGS 4 FEET INTO REINFORCED EARTH.
 3. INSTALLATION SHALL OCCUR WHILE VEGETATION IS DORMANT.

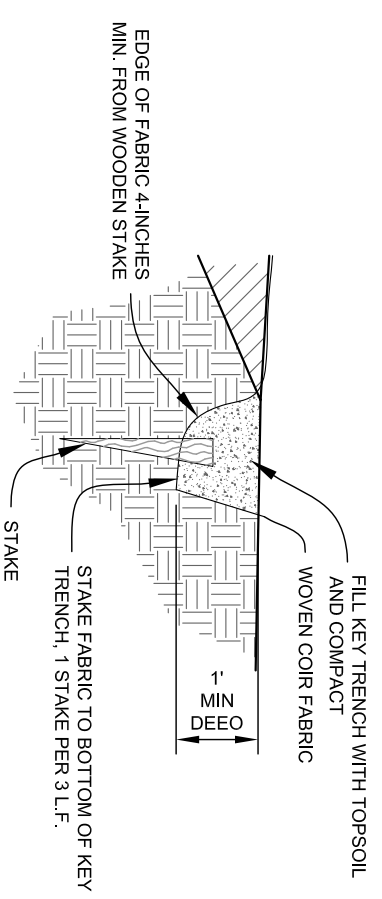

KEY TRENCH DETAIL

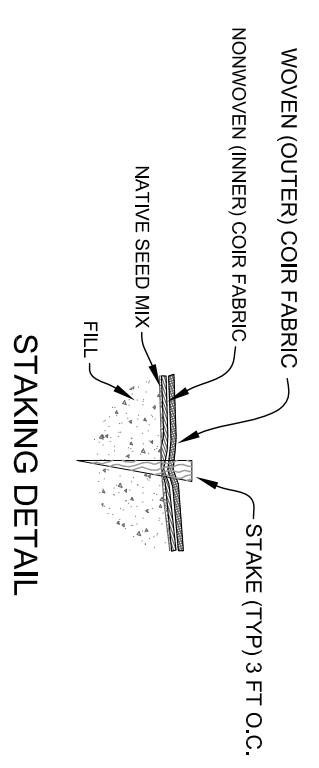

STAKING DETAIL

25% DRAFT

NO.	DATE	BY	DESCRIPTION	CHK
*	12/02/09	RB	25% REVIEW	SW

PROJECT NUMBER: RDG-09-051
DRAWING NUMBER: 3.3
Drawing X of Y

REINFORCED EARTH BANK TREATMENT
SODOM DAM REMOVAL
CALAPOOIA WATERSHED COUNCIL

RIVER DESIGN GROUP, INC.
5098 Hwy 93 South
Whitefish, MT 59937
406.862.4927
311 SW Jefferson Avenue
Corvallis, OR 97333
541.738.2920